


City of Avondale McDowell Rd Improvements

Chris Hamilton
Engineering Project Manager



McDowell Rd(Existing)

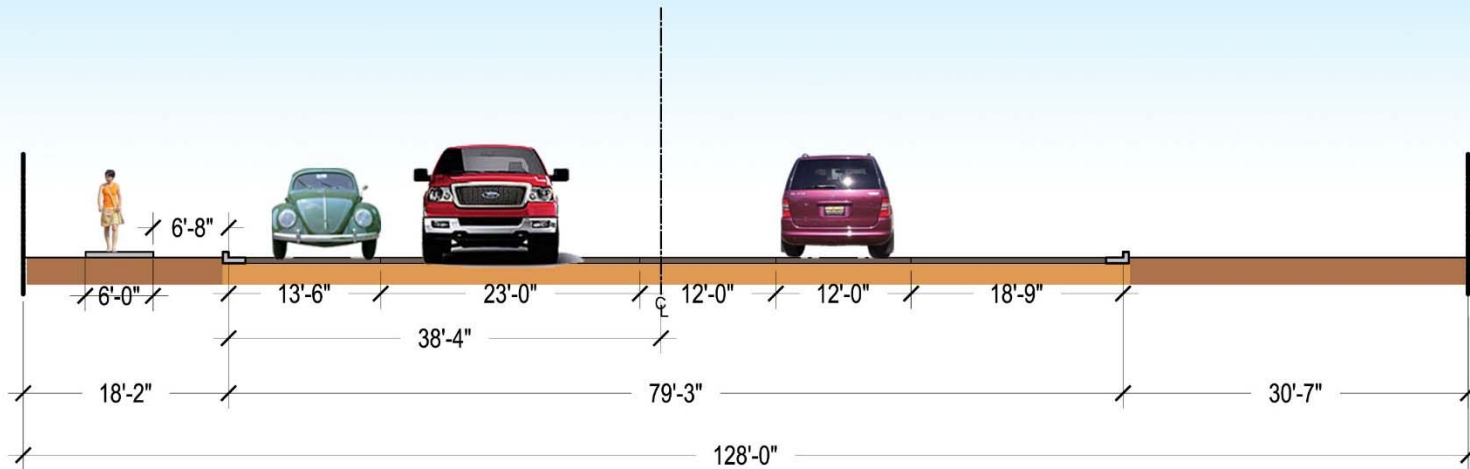

EXISTING McDOWELL ROAD SECTION
AT STATION 90+00




McDowell Rd Improvement Project

Project Scope

- Full Improvements will be made from the Agua Fria River Bridge to 119th Avenue.
 - Landscaped Median
 - Buffered Bike Lane
 - Sidewalks
 - Drainage upgrades
 - LED Streetlights
- Pavement replacement 119th Avenue to Avondale Blvd


McDowell Rd Proposed

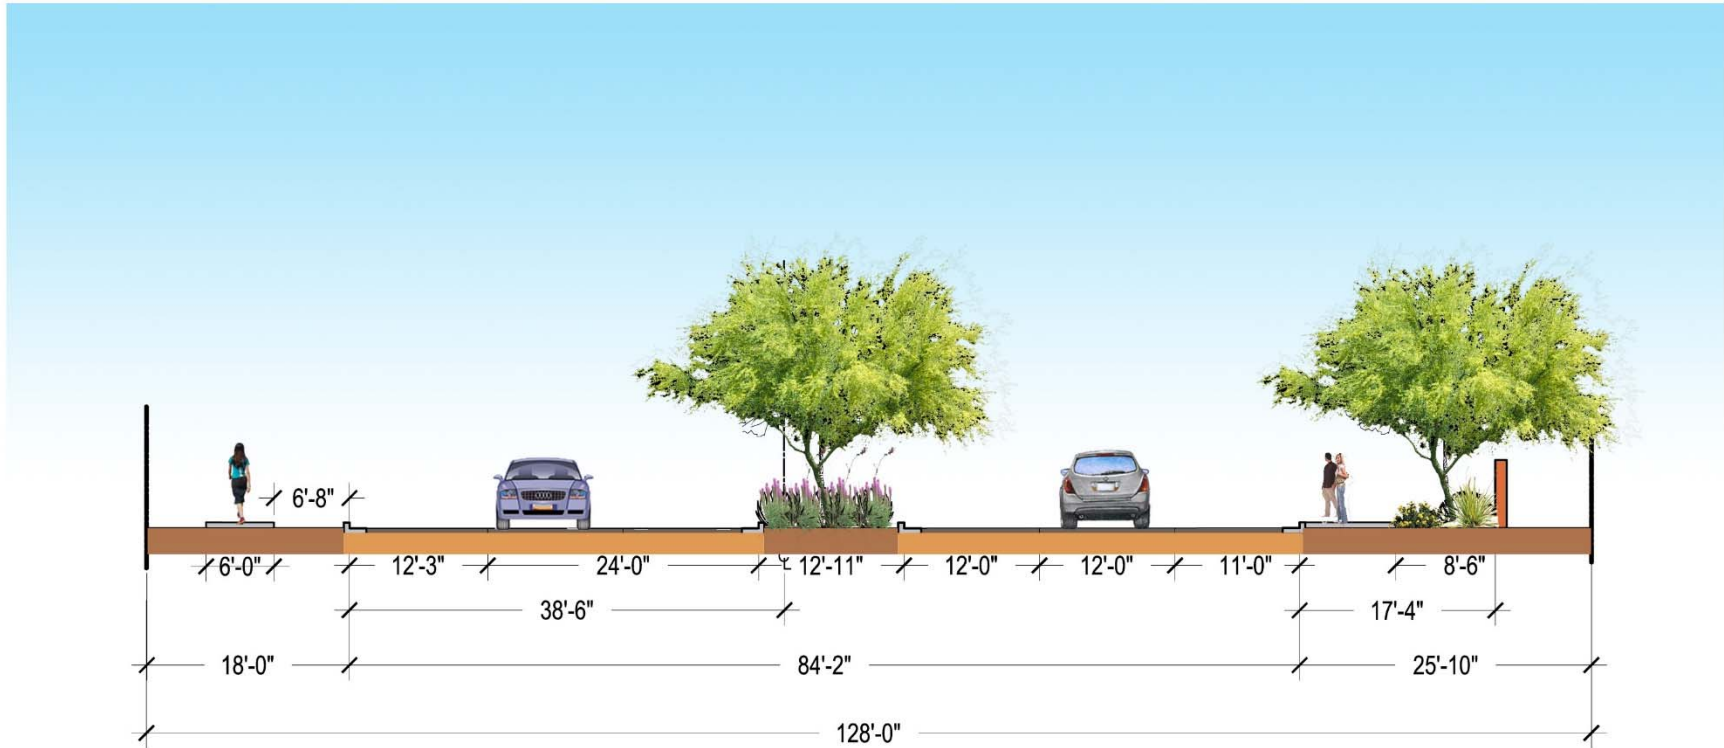

PROPOSED McDOWELL ROAD SECTION
AT STATION 90+00



McDowell Rd Proposed

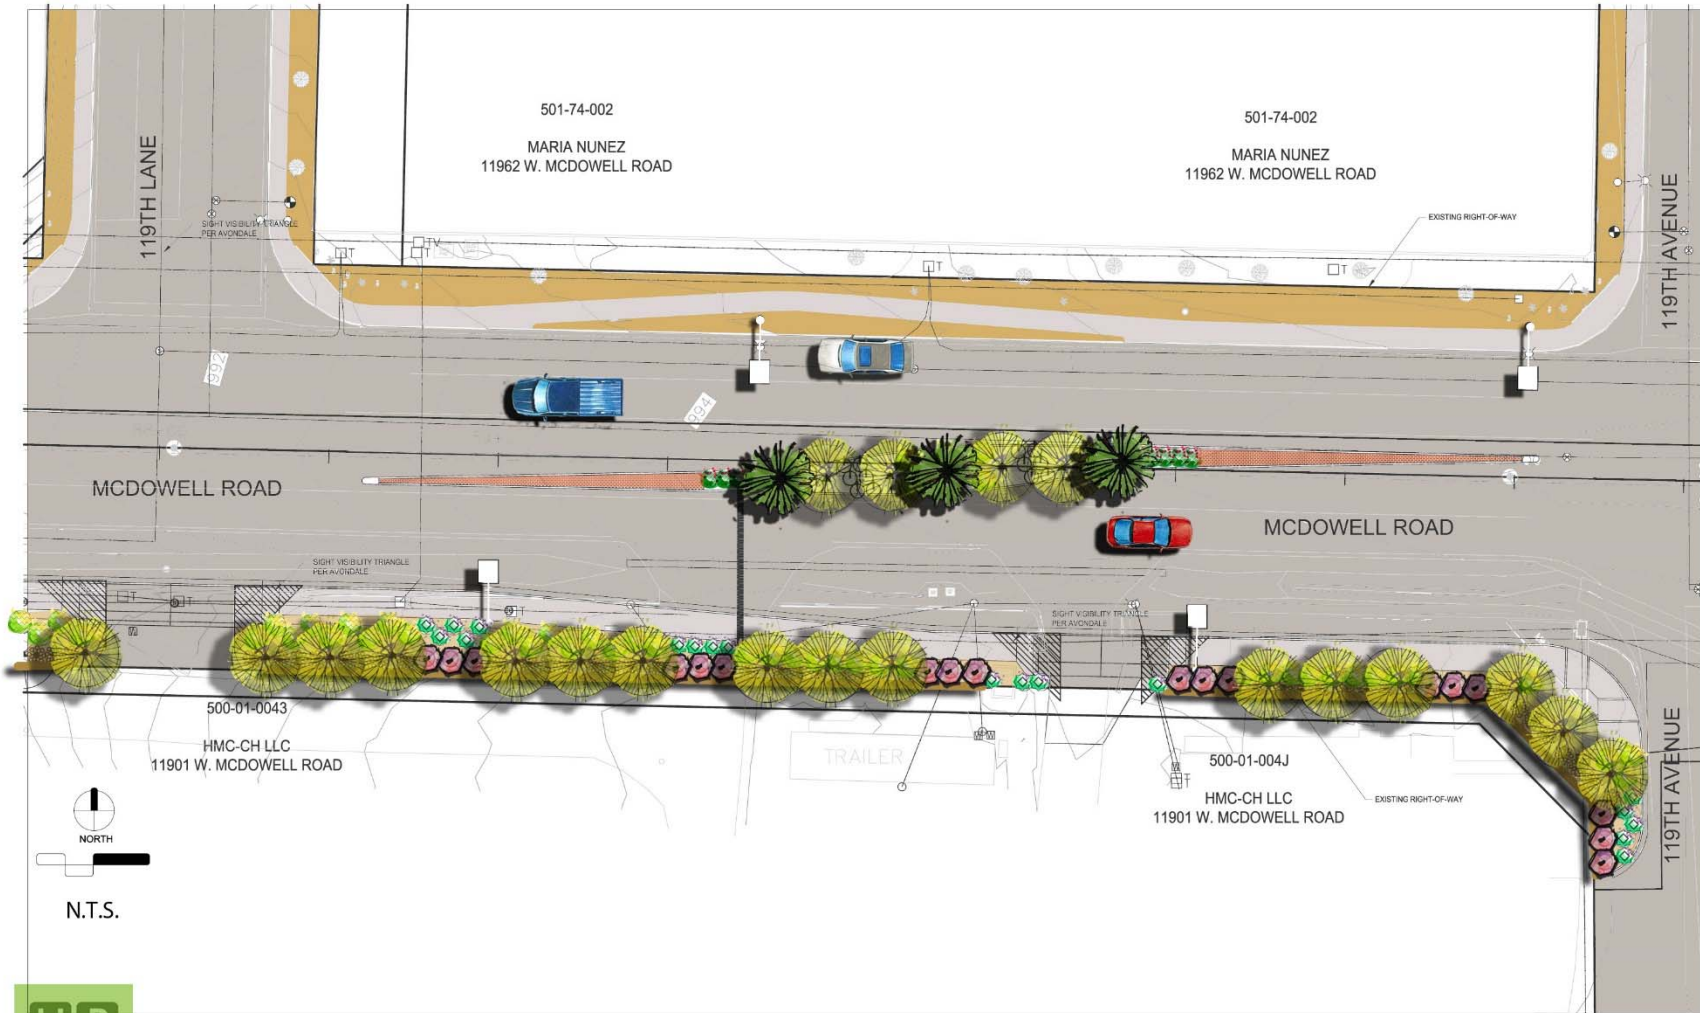

Next Steps


✓ Design Completed: \$149,991

Construction: July 2016

Project Construction Total \$2,756,732.65

Completion: December 2016 (6 mos build out)

Thank you

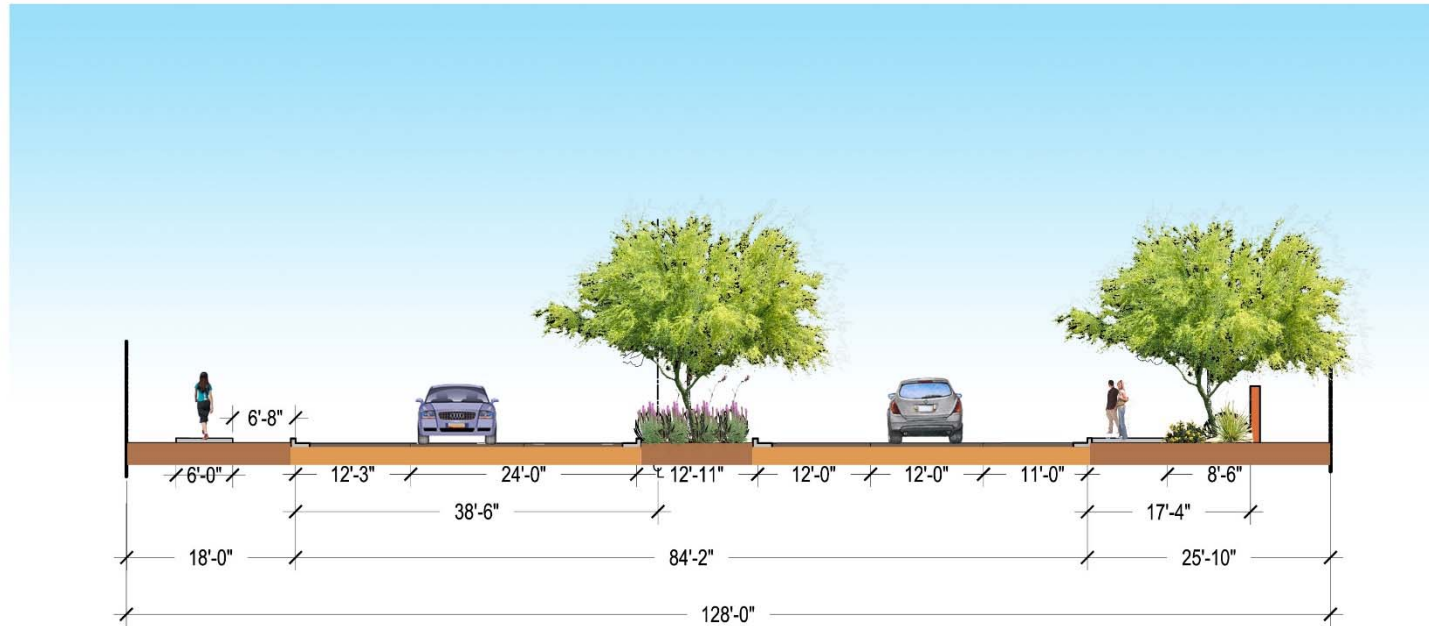

PROPOSED McDOWELL ROAD SECTION
AT STATION 90+00

